


Please note. It is not possible to hang lx on outer up down bars. Drapes are permanently hung on these bars

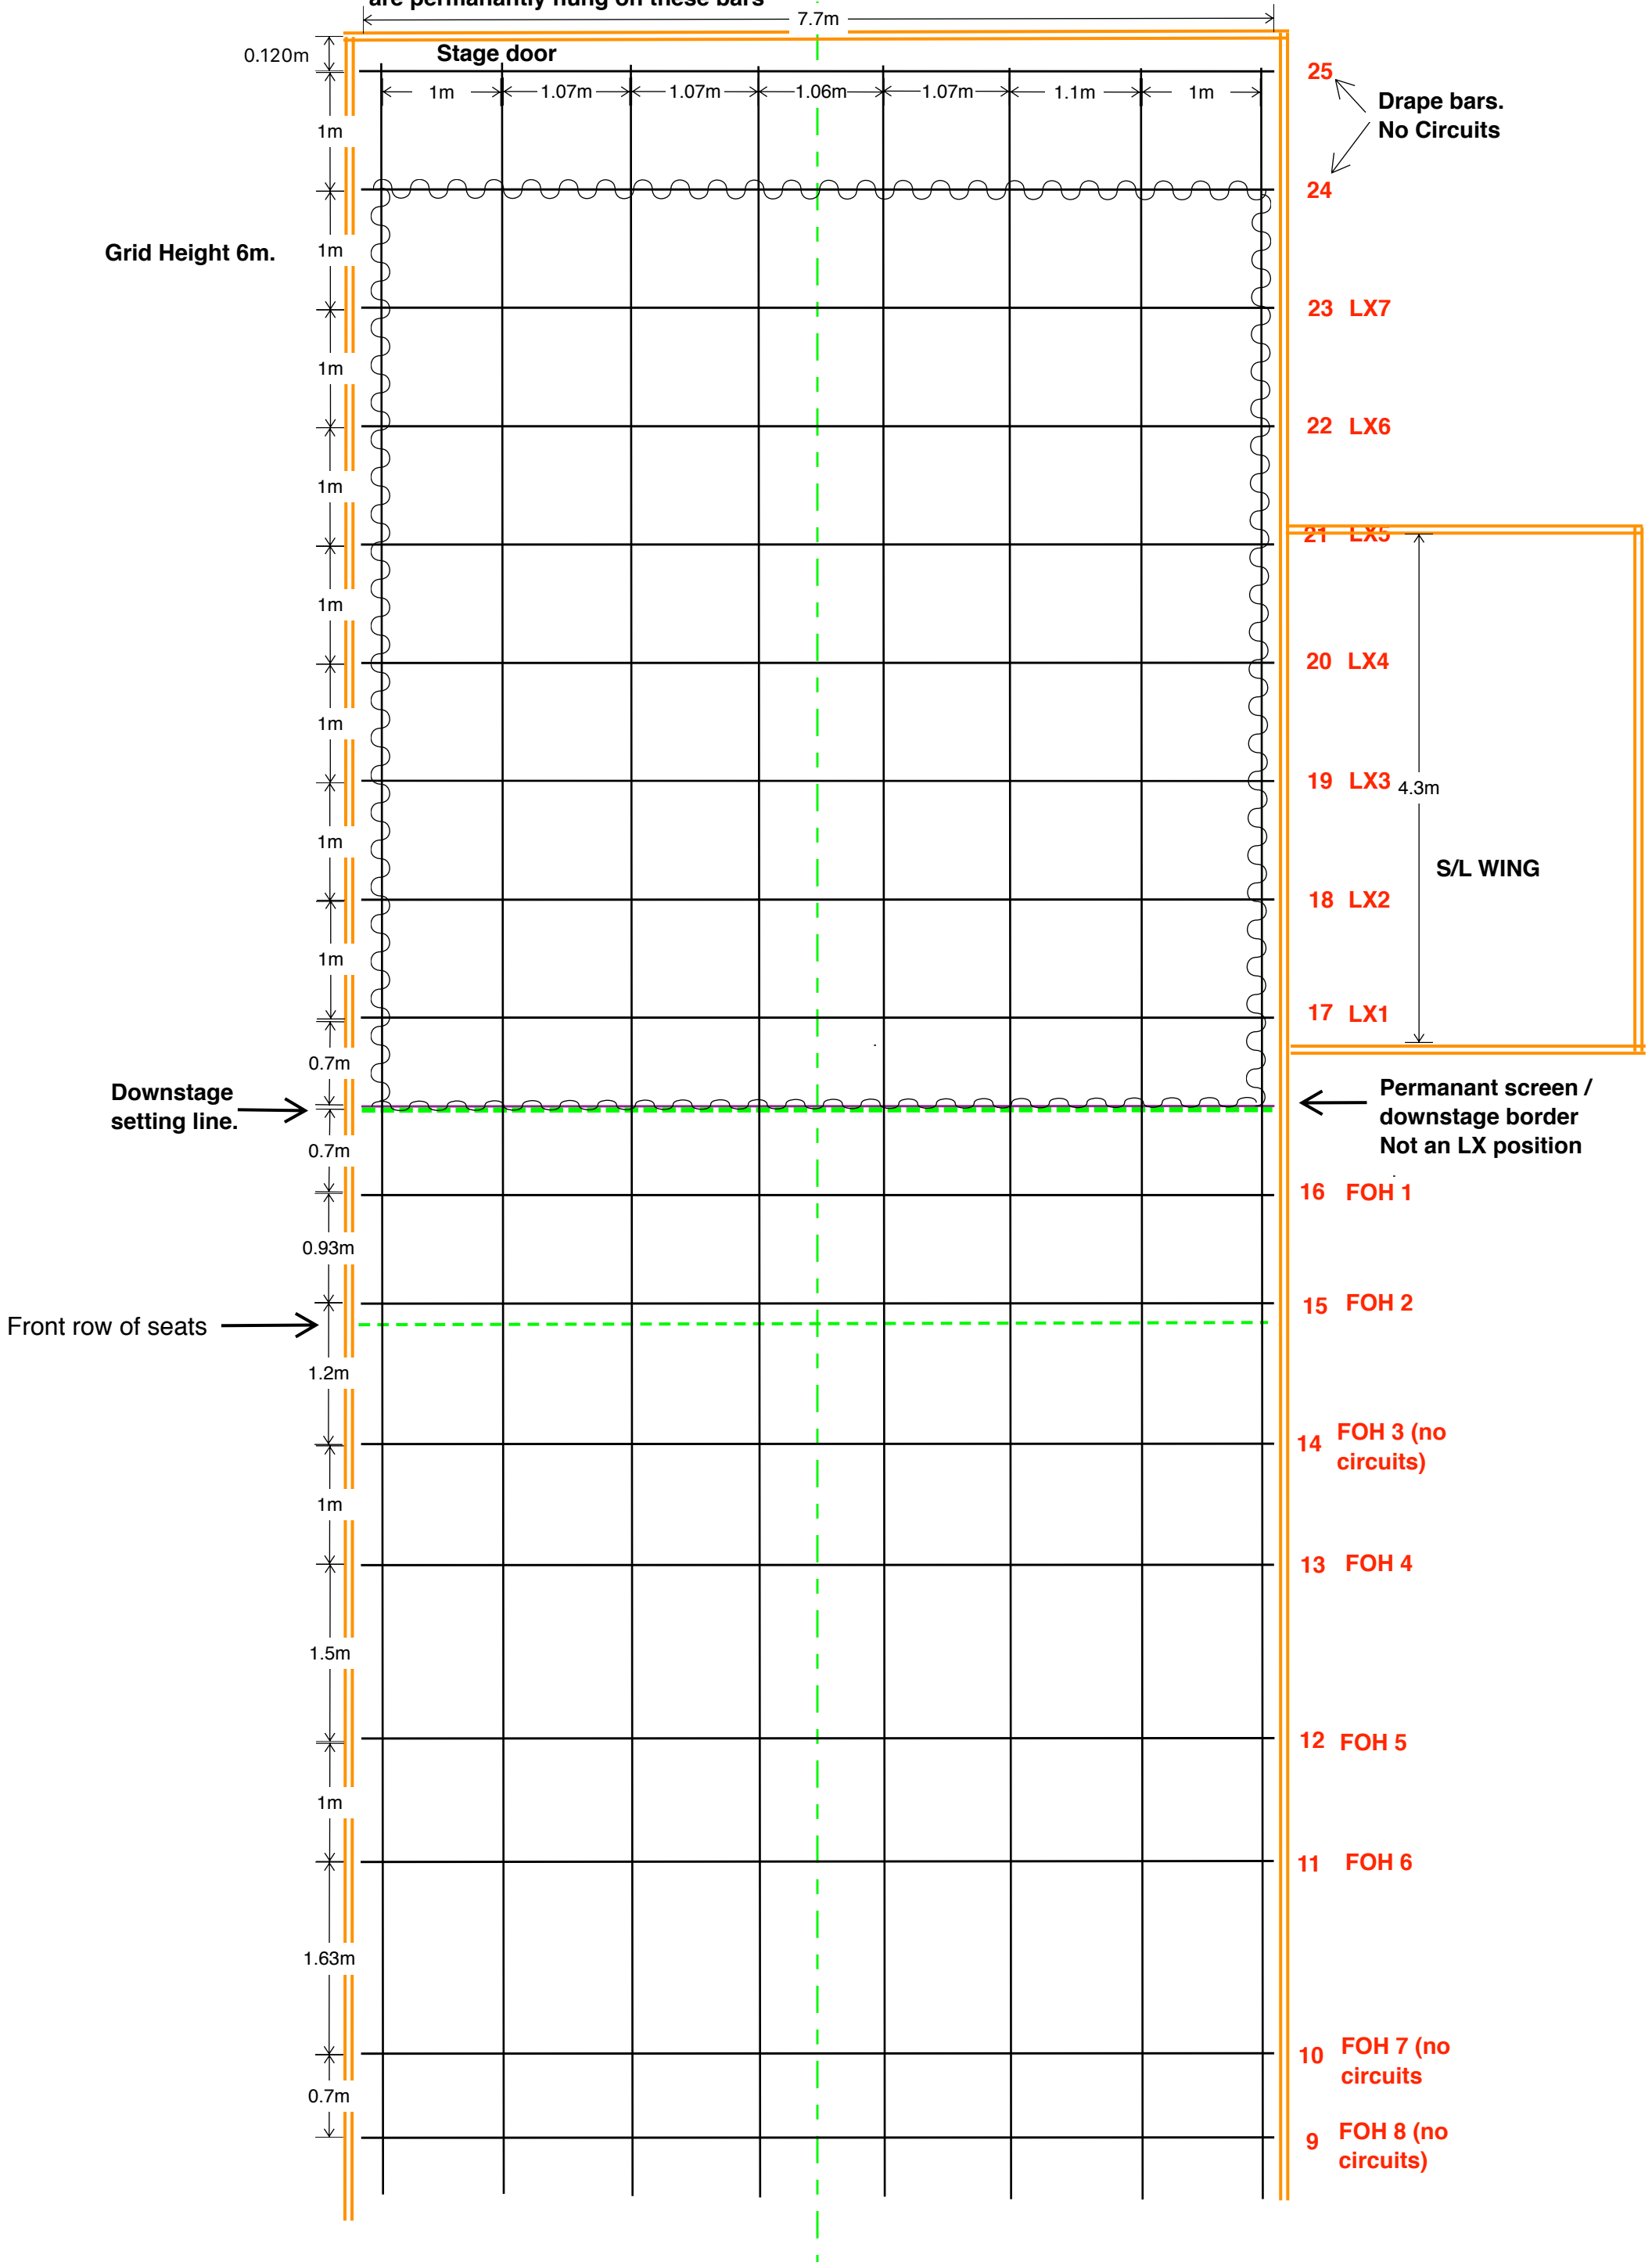

7.7m

Stage door

1m 1.07m 1.07m 1.06m 1.07m 1.1m 1m

0.120m
1m
1m
1m
1m
1m
1m
1m
1m
1m
1m
1m
1m
1m
1m
1m
1m
1m
1m
1m
0.7m
0.7m
0.93m
1.2m
1m
1.5m
1m
1.63m
0.7m

Grid Height 6m.

25 Drape bars. No Circuits

24

23 LX7

22 LX6

21 LX5

20 LX4

19 LX3

18 LX2

17 LX1

4.3m

S/L WING

Downstage setting line.

Permanant screen / downstage border Not an LX position

16 FOH 1

15 FOH 2

14 FOH 3 (no circuits)

13 FOH 4

12 FOH 5

11 FOH 6

10 FOH 7 (no circuits)

9 FOH 8 (no circuits)

Front row of seats